


KR4023 Removable Mullion

Metal or Wood Door

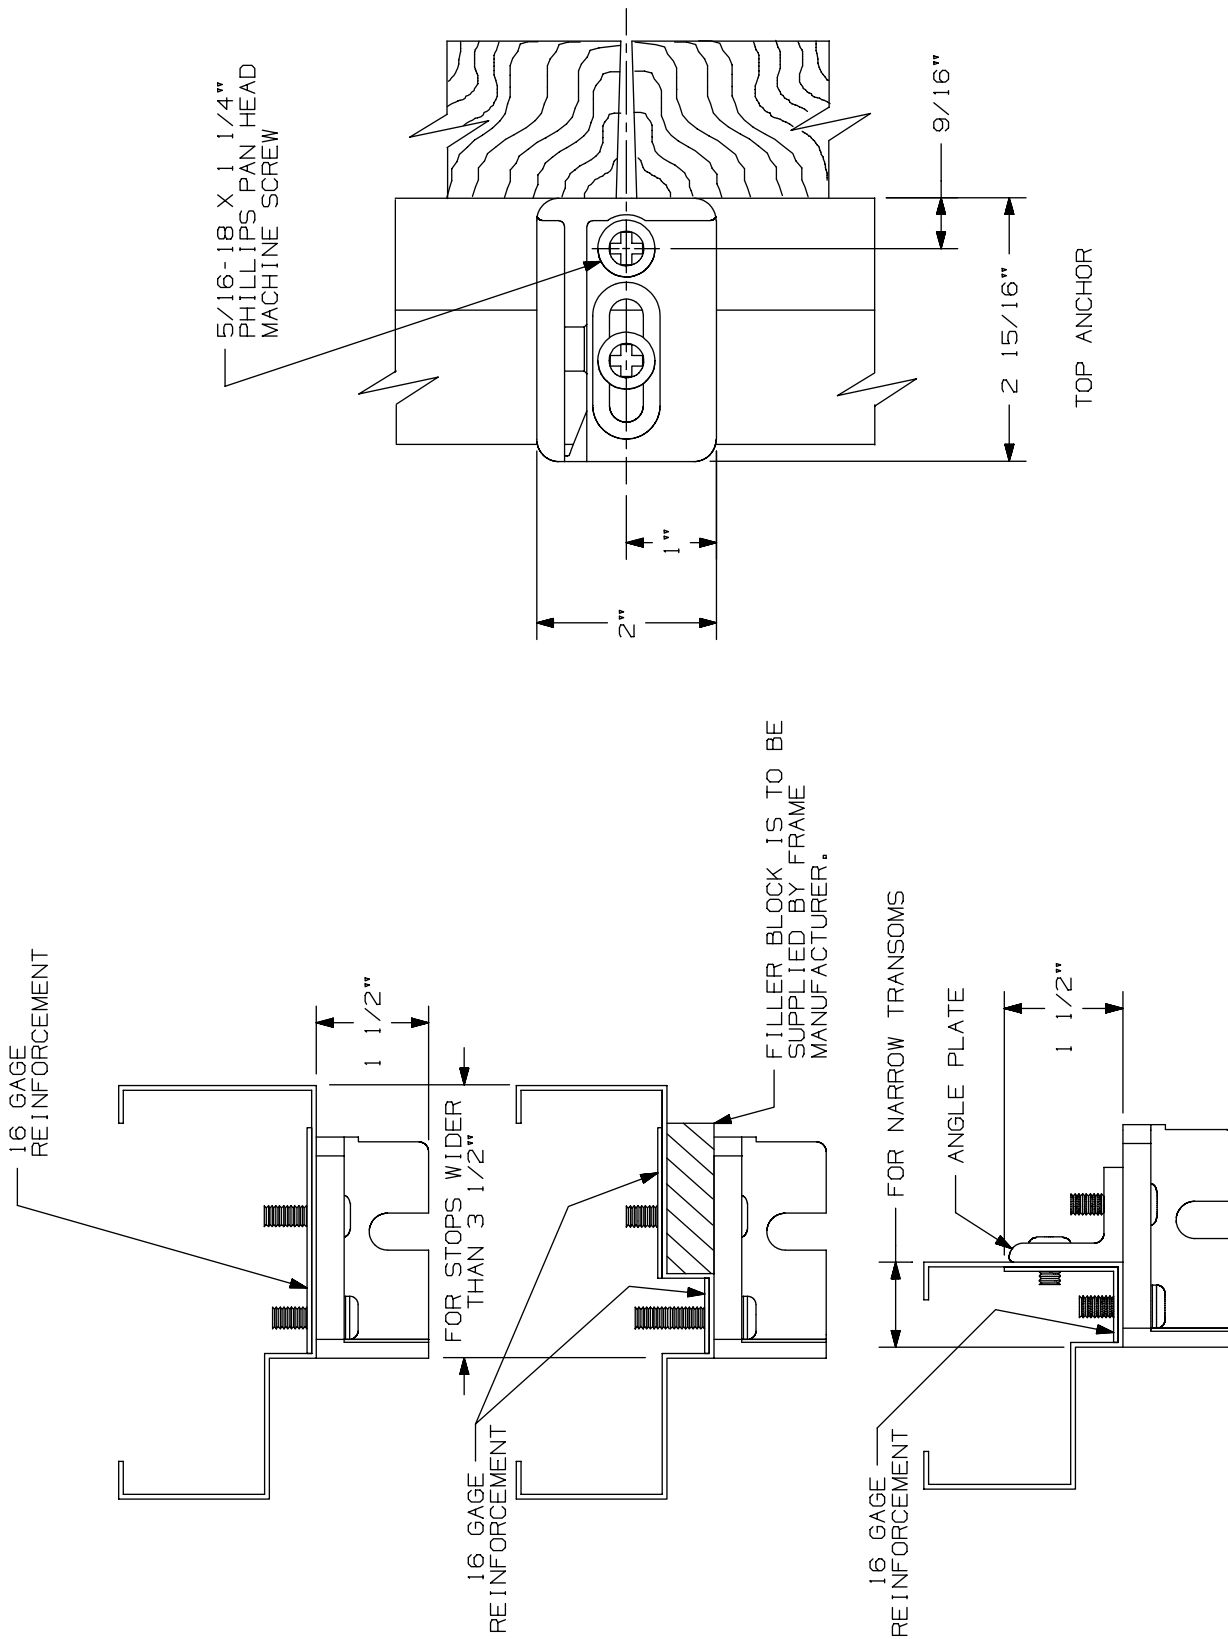

NOTE: REINFORCEMENT FOR ALL SHEET METAL FRAMES IS TO BE SUPPLIED BY FRAME MANUFACTURER.

TEMPLATE
T-4401-a